


**ATTACHMENT #3**

Designed By: RPK  
 Checked By: ZWS  
 Drawn By: MFM  
 File: \_\_\_\_\_  
 Script File: \_\_\_\_\_  
 Plot Date: \_\_\_\_\_

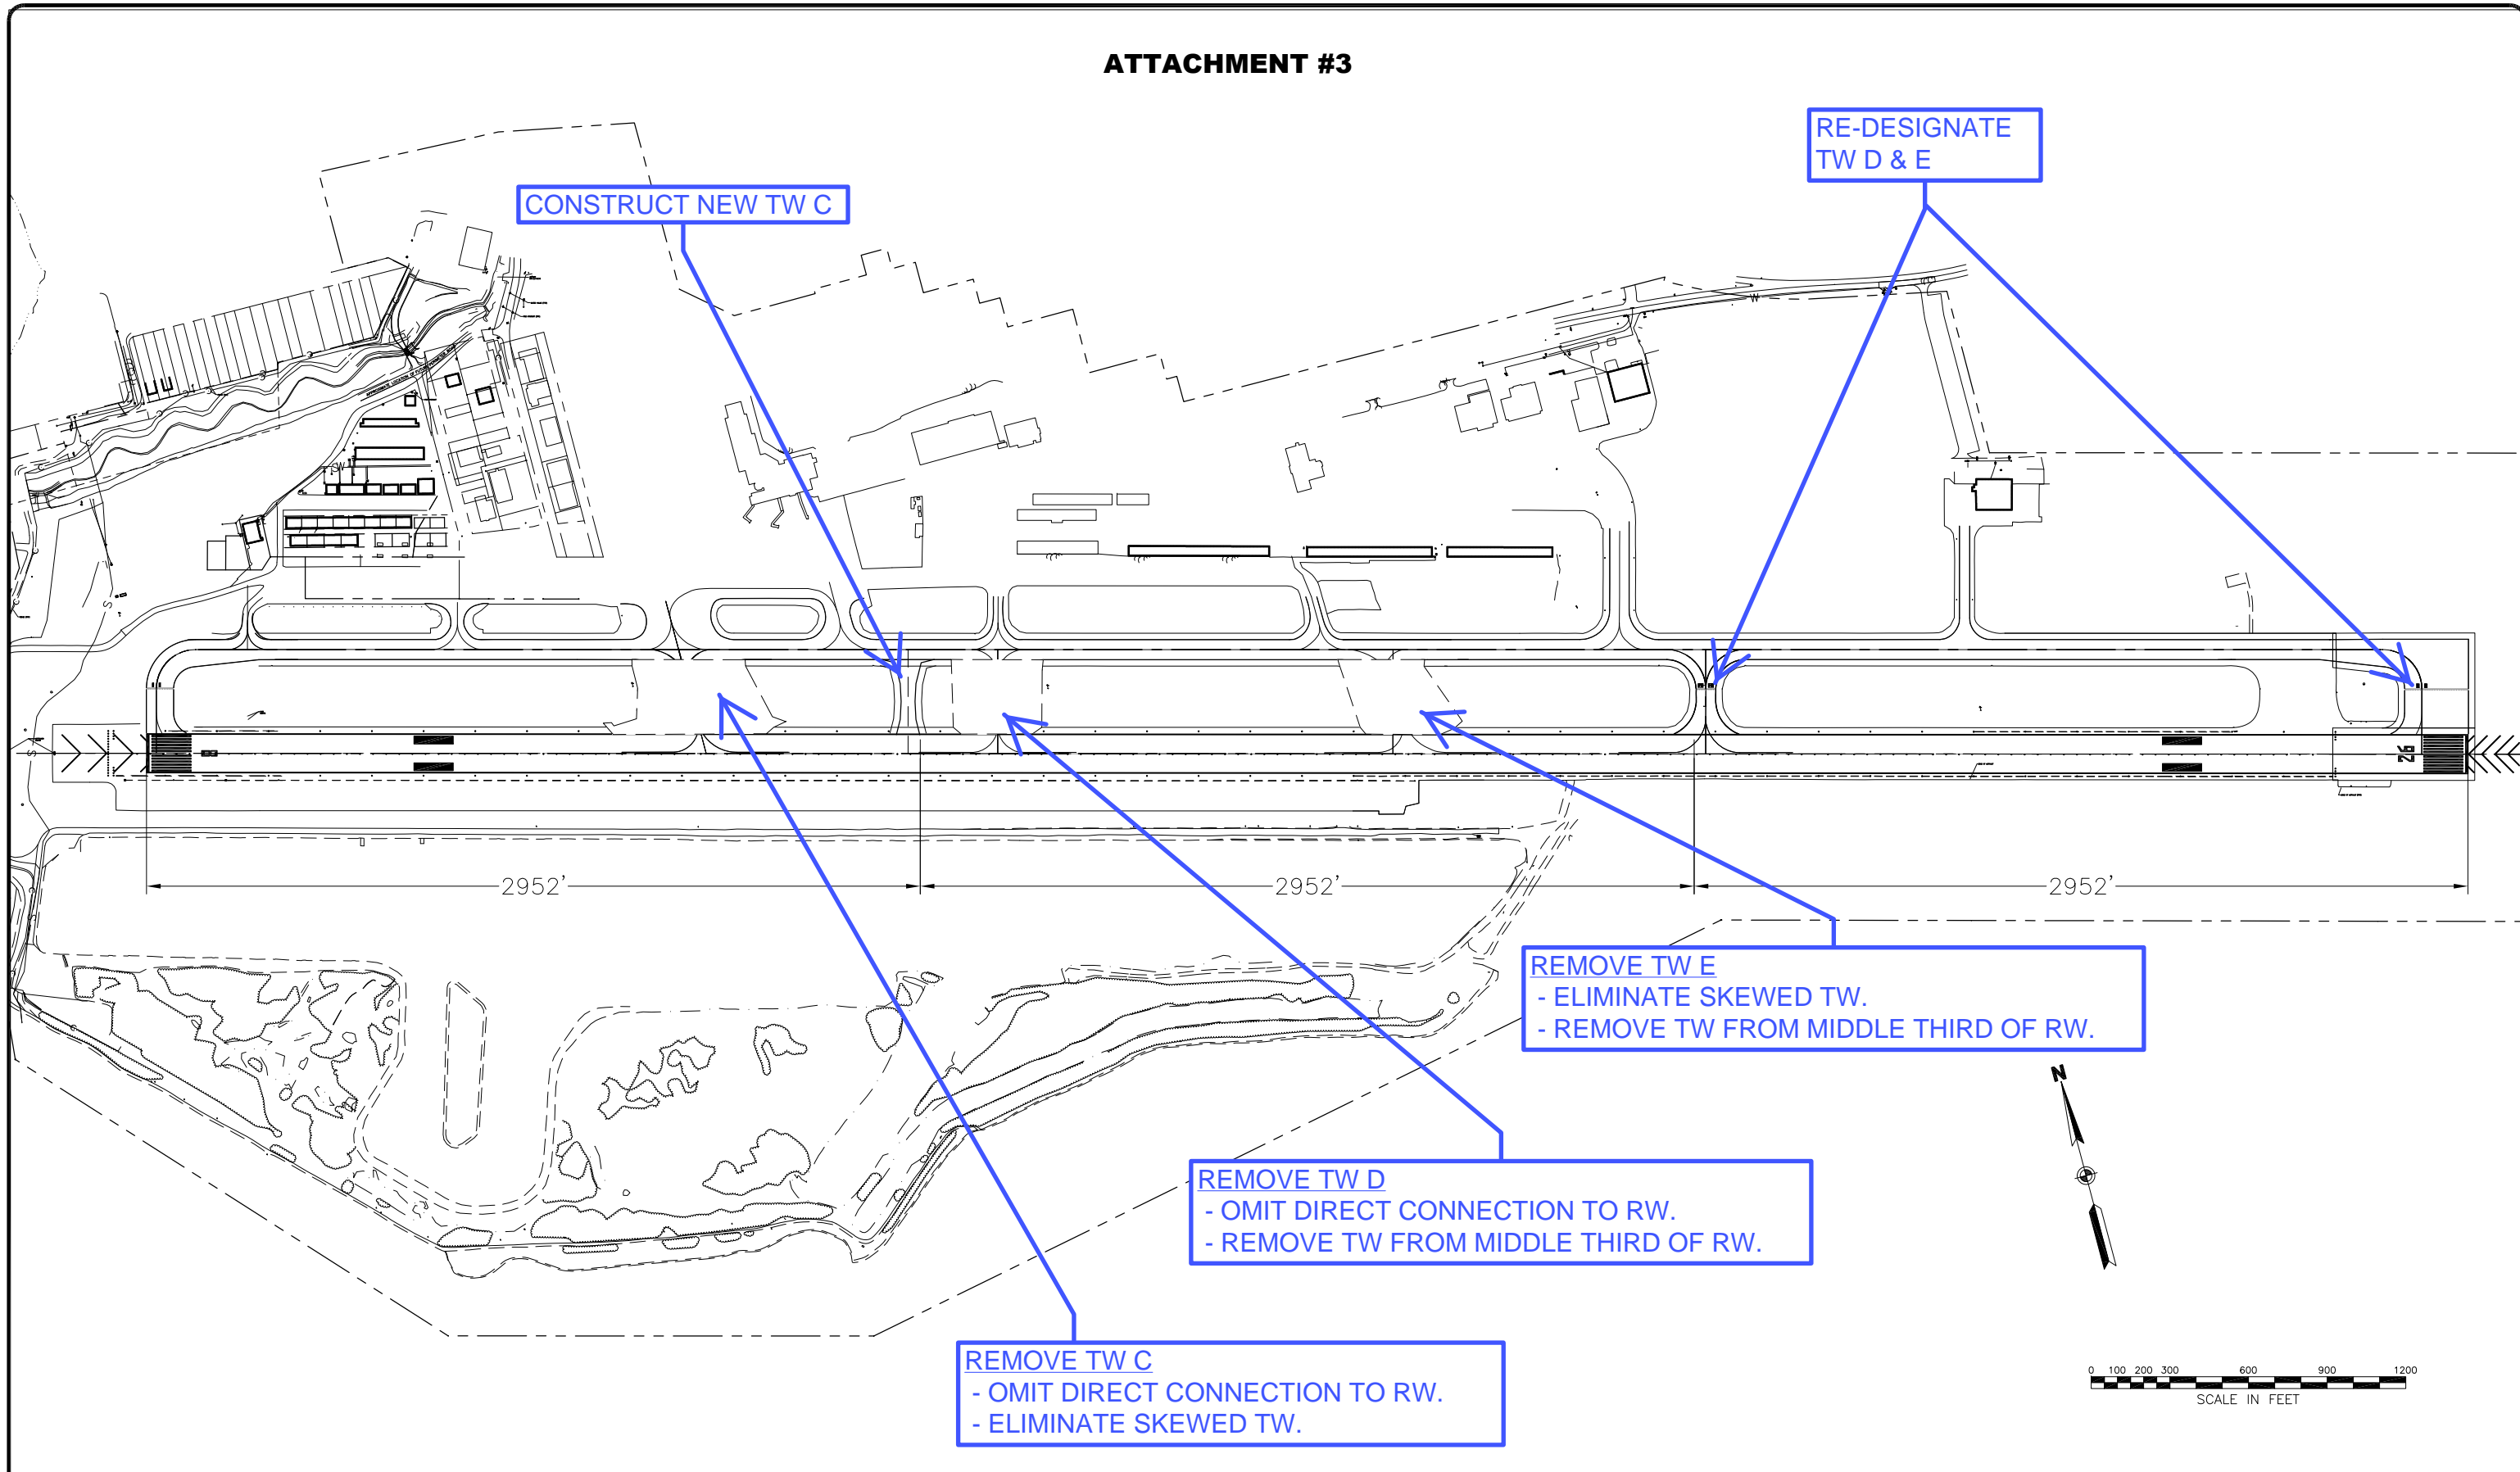

BY	DATE	REVISIONS

SCALE	
HORZ.	SCALE
VERT.	SEE GRAPHIC
W.O. NO.	1420300
FILE NO.	

**PRELIM  
 DESIGN  
 AUG 2013**

**USKH** ARCHITECTURE • ENGINEERING  
 LAND SURVEYING • PLANNING  
 ANCHORAGE ~ FAIRBANKS ~ JUNEAU ~ WASILLA ~ SPOKANE

**Juneau International Airport**  
 CITY/BOROUGH OF JUNEAU  
 ALASKA'S CAPITAL CITY

**JUNEAU INTERNATIONAL AIRPORT**  
 JUNEAU, ALASKA  
 RUNWAY 8-26 REHABILITATION  
 CONTRACT NO. E14-034  
 AIP NO. 3-02-0133-0XX-2014  
 TEMPORARY RW LAYOUT

SHEET  
 OF  
 XX